


BELLE PLAINS ROAD
(30' PRESCRIPTIVE R.W.)

REVISION	DATE
BEG BEG DESIGN GROUP, INC. 10000 WASHINGTON MAGISTERIAL DISTRICT GEORGE WASHINGTON MAGISTERIAL DISTRICT SPRINGFIELD COUNTY, GEORGIA	
FAIR FARLAND CONSULTANTS INC. NO. 41200 SUNSPRING	
GENERAL LAYOUT PLAN CROW'S NEST OUTDOOR ADVENTURE SITE PLAN GEORGE WASHINGTON MAGISTERIAL DISTRICT SPRINGFIELD COUNTY, GEORGIA	
DATE: NOVEMBER 8, 2023	SCALE: 1" = 10'
DRAWN BY: MW	CHECKED BY: MW
FILE NAME:	CROW NO. 22040-03
PLAN NO.	4

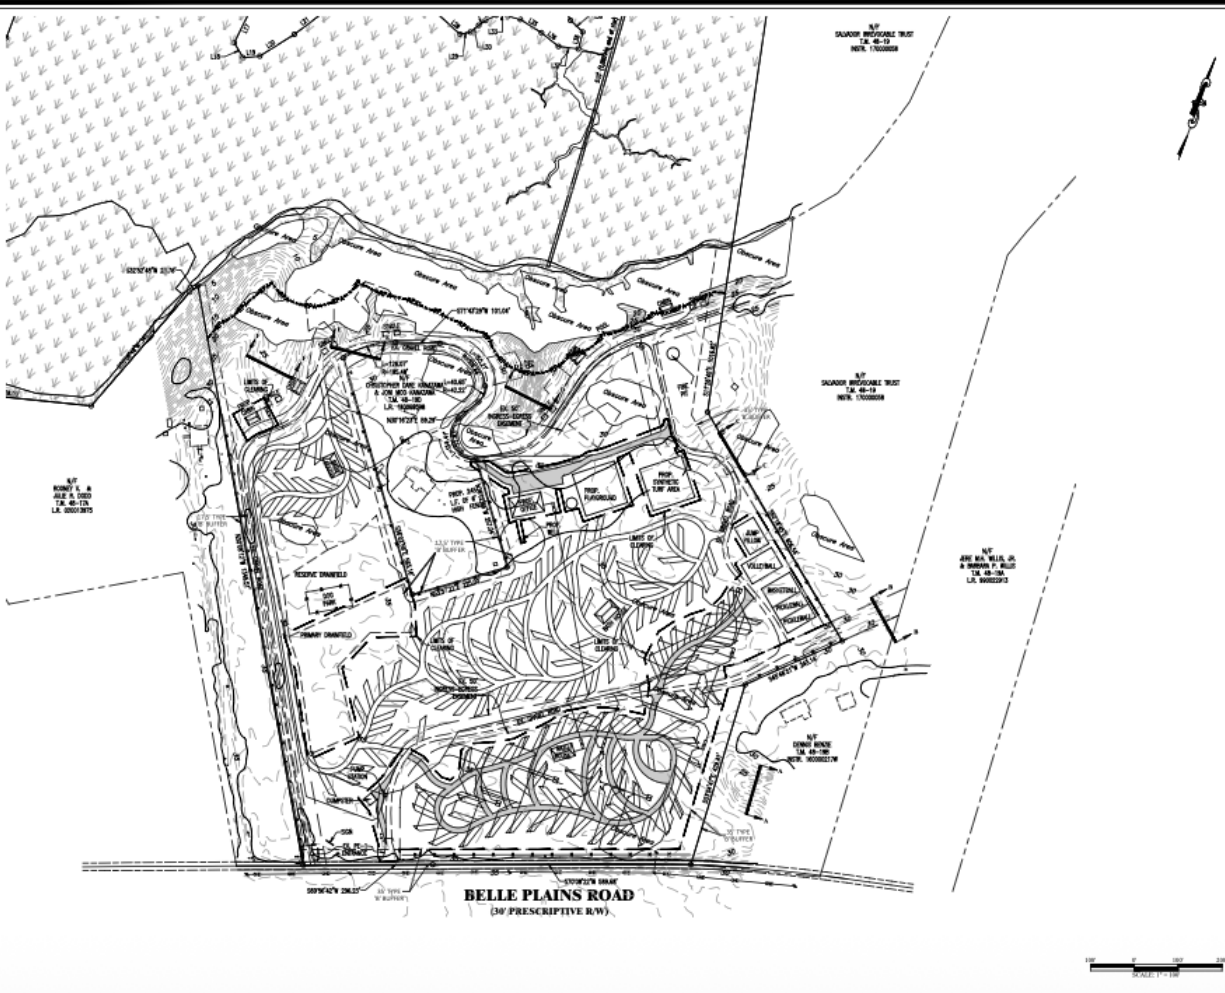

BELLE PLAINS ROAD
(30' PRESCRIPTIVE R.W.)

REVISION	DATE
BEG BEG DESIGN GROUP, INC. 10000 WASHINGTON MAGISTERIAL DISTRICT GEORGE WASHINGTON MAGISTERIAL DISTRICT SPRINGFIELD COUNTY, GEORGIA	
FAIR FARLAND CONSULTANTS INC. NO. 41200 SUNSPRING	
CONCEPTUAL LAYOUT PLAN CROW'S NEST OUTDOOR ADVENTURE SITE PLAN GEORGE WASHINGTON MAGISTERIAL DISTRICT SPRINGFIELD COUNTY, GEORGIA	
DATE: NOVEMBER 8, 2023	SCALE: 1" = 10'
DRAWN BY: MW	CHECKED BY: MW
FILE NAME:	CROW NO. 22040-03
PLAN NO.	5